


EXHIBIT 2

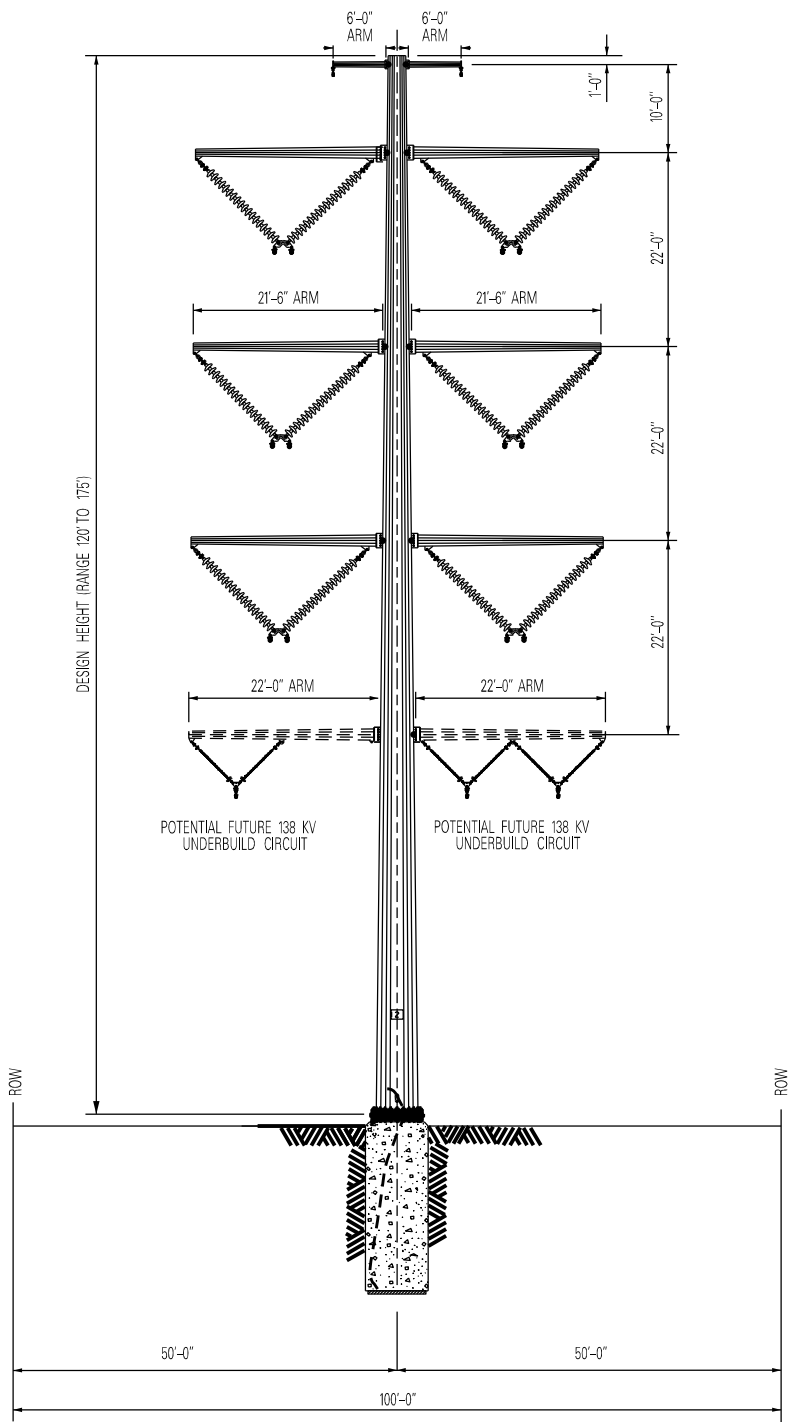

TYPICAL DOUBLE CIRCUIT 345 KV STEEL POLE WITH 138 KV UNDERBUILD

PROPOSED RAMHORN HILL SWITCH - DUNHAM SWITCH  
345 KV TRANSMISSION LINE PROJECT

